


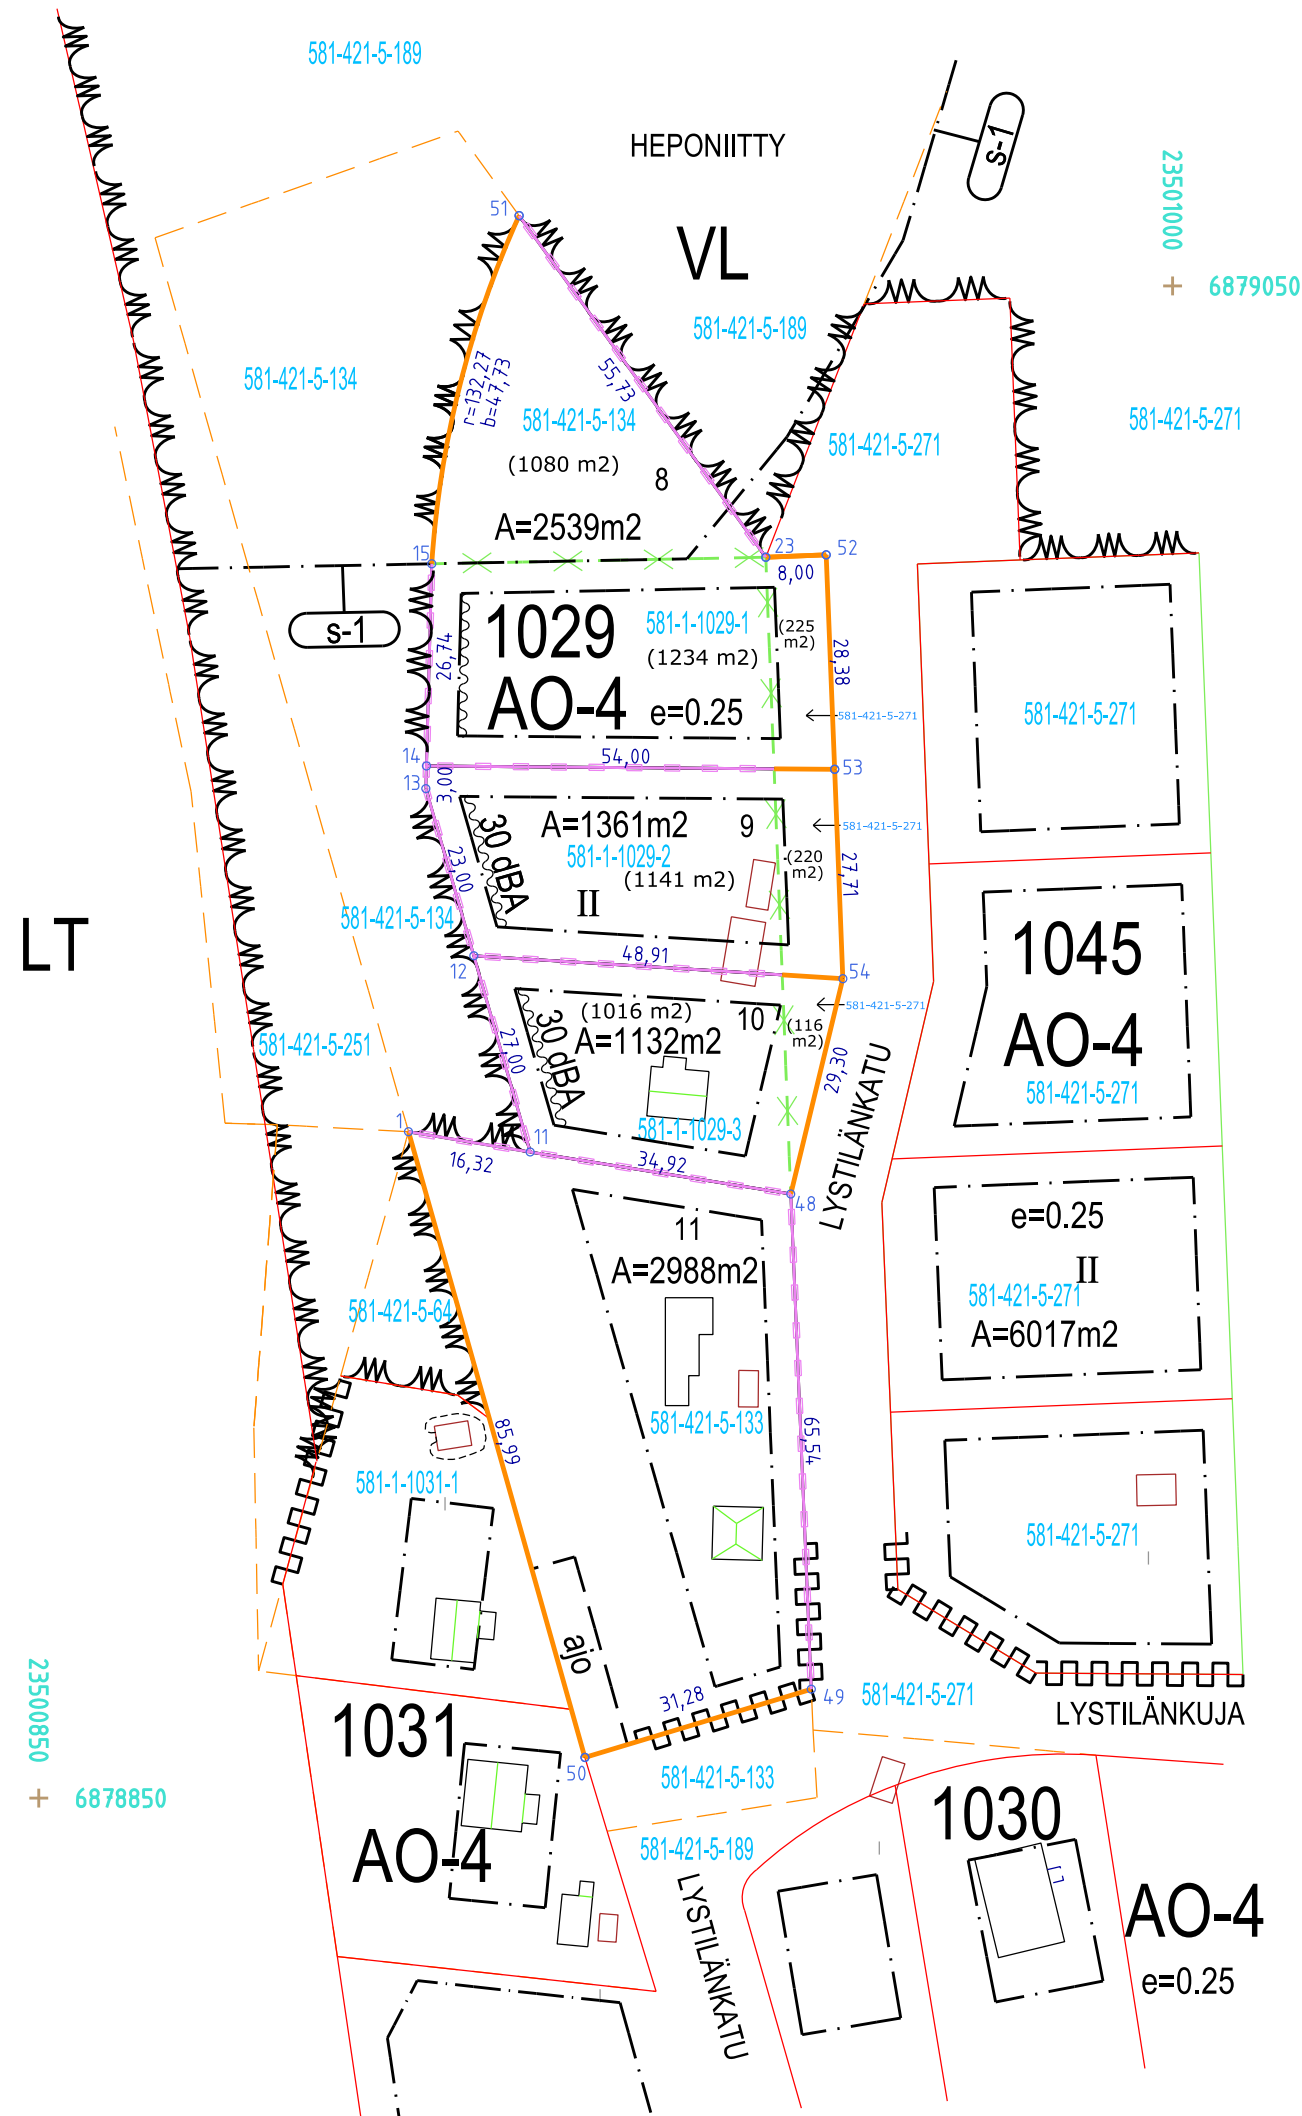

TONTTIEN MUODOSTUMINEN

581-1-1029-8	2539	1234	581-1-1029-1	koko
		225	581-421-5-271	osa
		1080	581-421-5-134	osa
581-1-1029-9	1361	1141	581-1-1029-2	koko
		220	581-421-5-271	osa
581-1-1029-10	1132	1016	581-1-1029-2	koko
		116	581-421-5-271	osa
581-1-1029-11	2988	2988	581-421-5-133	osa

N:o	x	y
1	6878938.141	23500898.912
11	6878935.458	23500915.009
12	6878961.409	23500907.562
13	6878983.513	23500901.213
14	6878986.513	23500901.291
15	6879013.248	23500901.990
23	6879014.111	23500946.184
48	6878929.899	23500949.486
49	6879014.111	23500946.184
50	6878855.381	23500922.258
51	6879059.285	23500913.551
52	6879014.425	23500954.178
53	6878986.068	23500955.292
54	6878958.378	23500956.381

Asemakaavan muutos ja laajennus hyv. A 92 hyväksytty 24.2.2025
Edellinen tonttijako Tj 10/1987 hyv. 30.11.1987

Piirsi	MLA	
Tark.	ES	Maankäyttö- ja kaavoituspäällikkö Erkki Salomäki

PARKANO



Kortteli	1029
----------	------

Tj-kartta	2/2025
-----------	--------